

FOR LEASE BY OWNER

3749-3795 MILL ST., RENO, NV 89502

INDUSTRIAL PARK - APPROX. 60,000 SF PROJECTS

- **Available:**
- Space available from 360-1,817 SF
- Container and storage space available (From 160 SF– 320 SF)

HIGHLIGHTS:

- Right next door to Reno Airport
- Great opportunity for convenient Industrial location
- High Ceilings
- Remodel Coming Soon

Under New Ownership!

For more information about this property, please contact owner:

Craig Duhs
(619) 540-1001
Craig@DuhsCommercial.com
CA License: 01086079



COMMERCIAL
BROKERAGE • INVESTMENT • DEVELOPMENT


SITE SOURCE
RETAIL BROKER NETWORK

No warranty or representation is made to the accuracy of the foregoing information. Terms of sale or lease and availability are subject to change or withdrawal without notice.

3830 Ray Street, San Diego, CA 92104 | Phone (619) 491-0335 | Fax (619) 491-0696 | www.DuhsCommercial.com

SITE PLAN

3749-3795 MILL ST., RENO, NV 89502

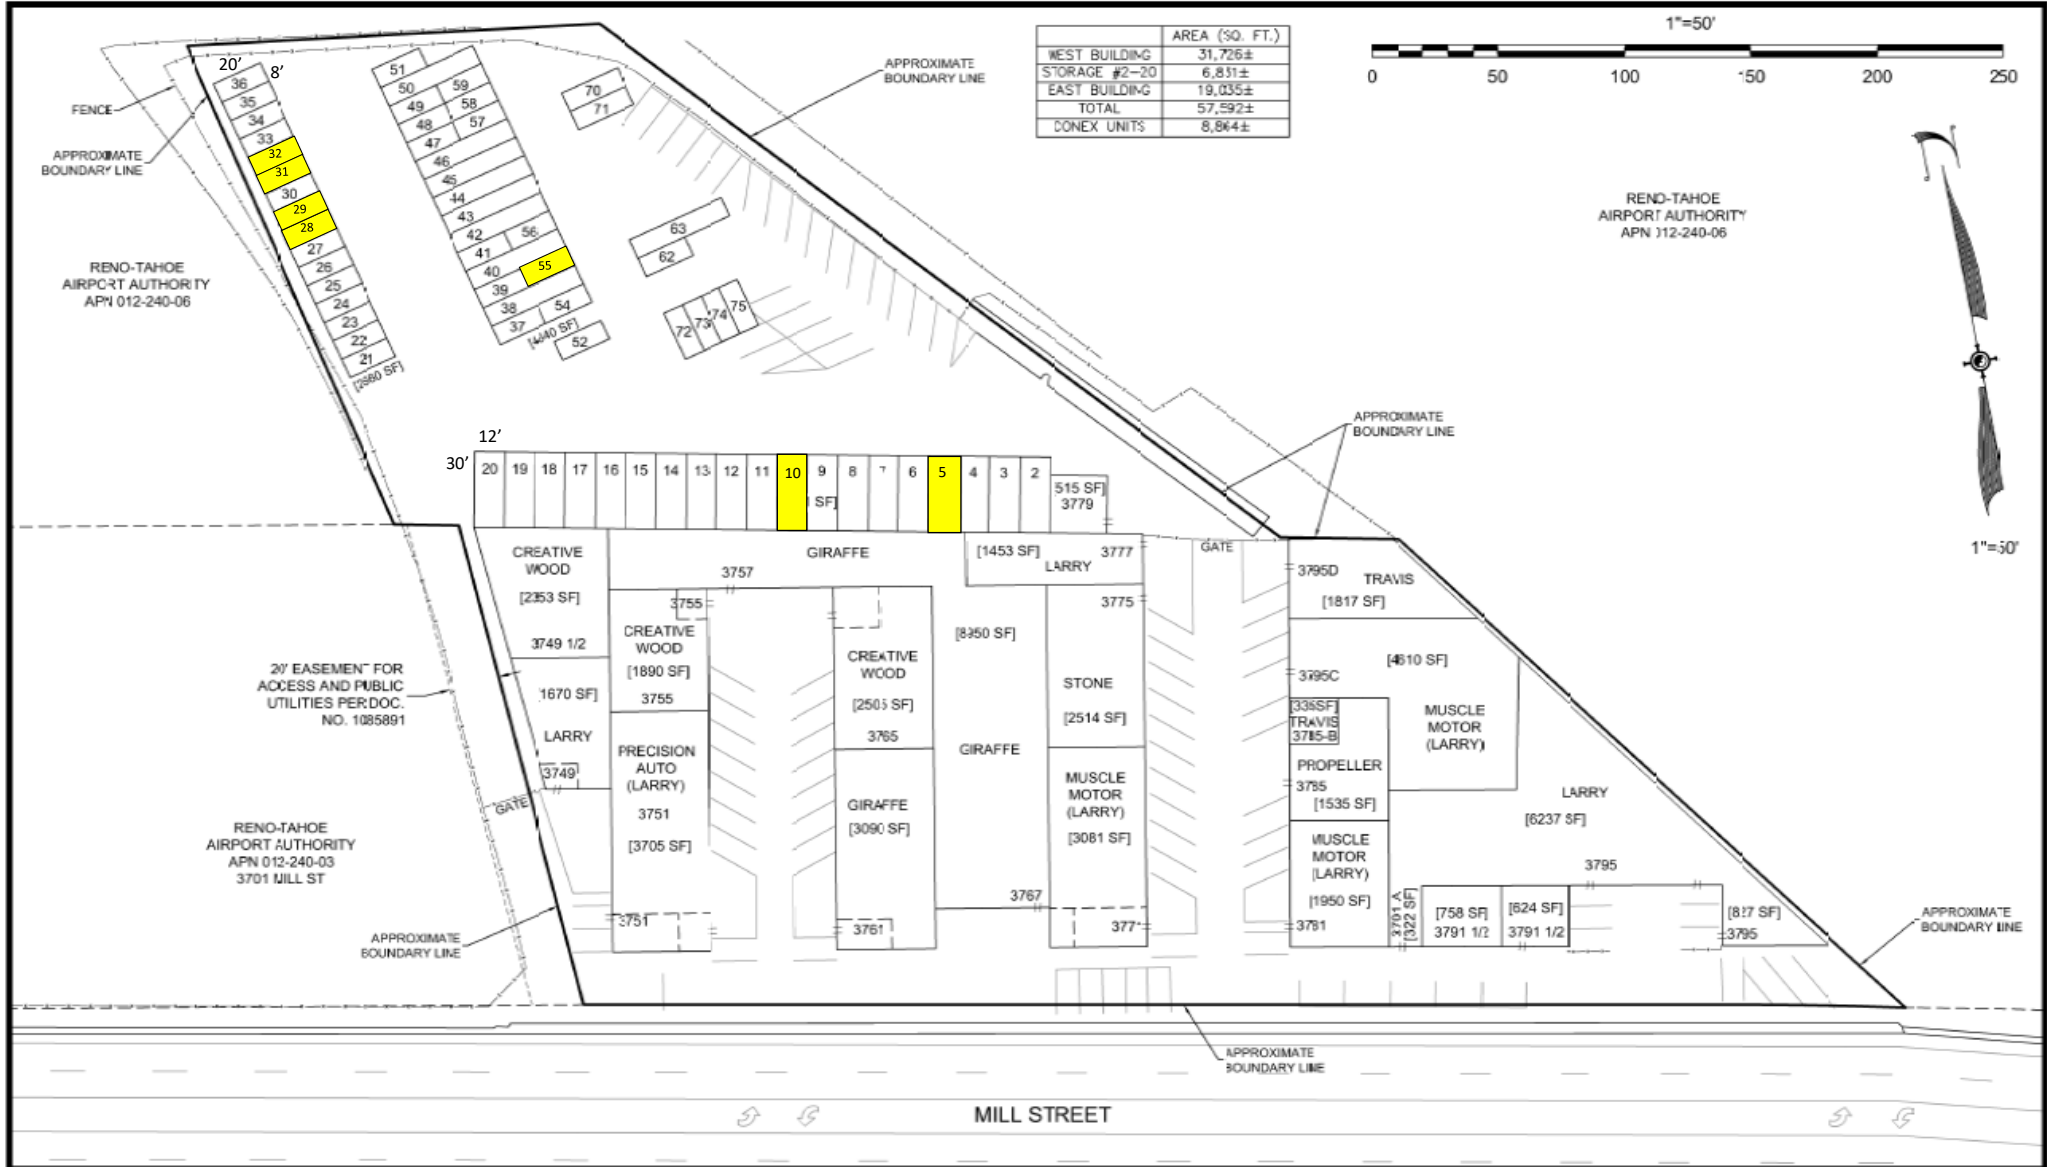

SCALE: 1"=50'
 JOB #: 30924
 DESIGNED BY: R3C
 CHECKED BY: R3C
 DRAWN BY: rcook
 N:\DWGS\J30924_3791MILLST\MIBMap20191126.DWG - 5:29 PM * 26-NOV-2019

SITE DISPLAY
 3791 MILL STREET
 APN 012-240-05

SHEET
 1
 OF
 1

SITE PLAN

3749-3795 MILL ST., RENO, NV 89502



SCALE: 1"=50'
 JOB #: 30924
 DESIGNED BY: RGC
 CHECKED BY: RGC
 DRAWN BY: rcook
 N:\DWGS\J30924_3791MillSt\MillBMap20191126.DWG ~ 5:31 PM * 26-NOV-2019

SITE DISPLAY
 3791 MILL STREET
 APN 012-240-05

SHEET
 1
 OF
 1

AERIAL

3749-3795 MILL ST., RENO, NV 89502

