

# FOR LEASE

3749-3795 MILL ST., RENO, NV 89502

## INDUSTRIAL PARK - APPROX. 60,000 SF PROJECTS

- **Available:**
- Space available from 335-1,817 SF
- Container and storage space available (From 160 SF– 320 SF)

### HIGHLIGHTS:

- Right next door to Reno Airport
- Great opportunity for convenient Industrial location
- High Ceilings
- Remodel Coming Soon

**Under New Ownership!  
Fully Leased!**

*For more information about this property, please contact owner:*

Craig Duhs  
(619) 540-1001  
Craig@DuhsCommercial.com  
CA License: 01086079



**COMMERCIAL**  
BROKERAGE • INVESTMENT • DEVELOPMENT




No warranty or representation is made to the accuracy of the foregoing information. Terms of sale or lease and availability are subject to change or withdrawal without notice.

3830 Ray Street, San Diego, CA 92104 | Phone (619) 491-0335 | Fax (619) 491-0696 | [www.DuhsCommercial.com](http://www.DuhsCommercial.com)

# SITE PLAN

3749-3795 MILL ST., RENO, NV 89502

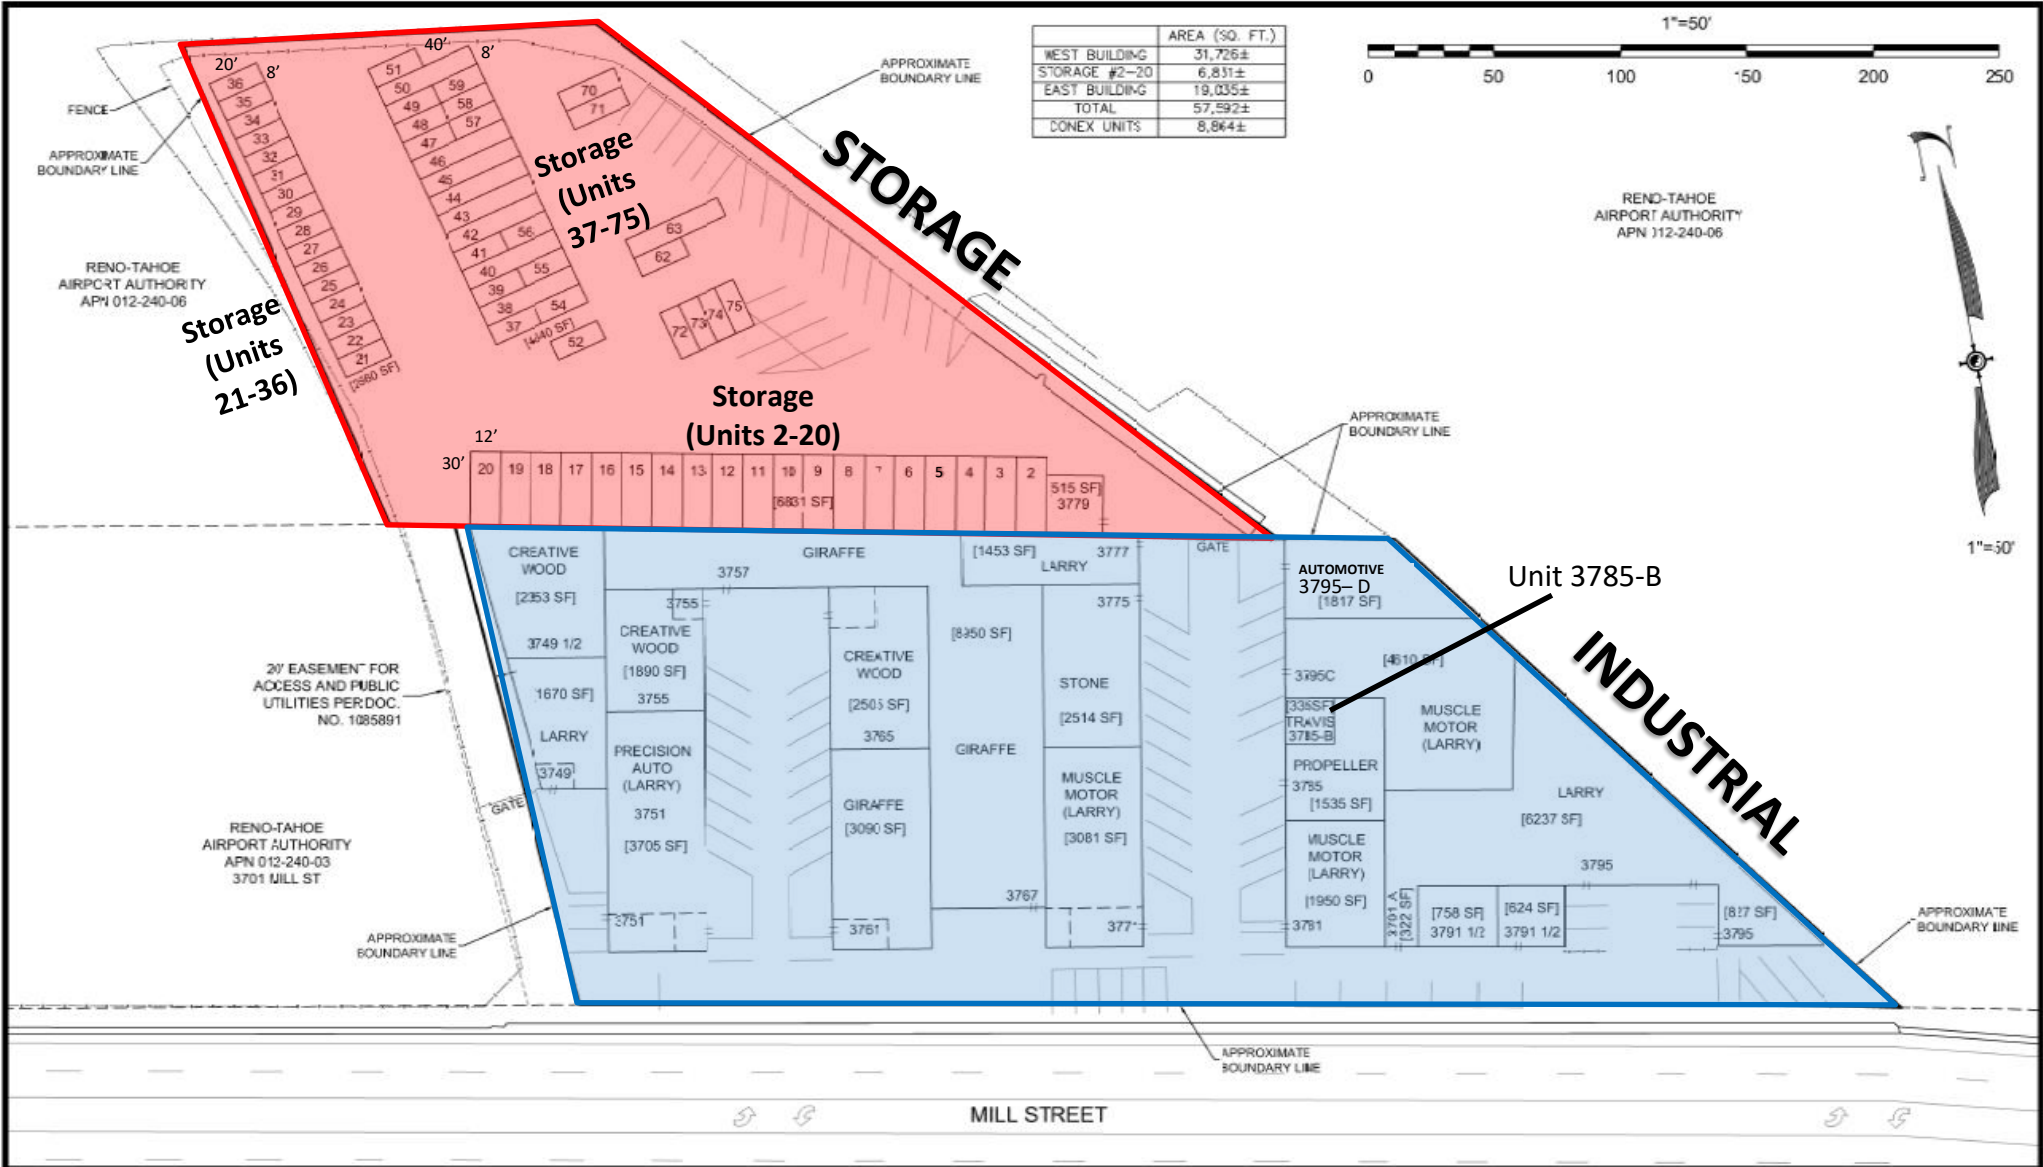

20' EASEMENT FOR ACCESS AND PUBLIC UTILITIES PER DOC. NO. 1085891

RENO-TAHOE AIRPORT AUTHORITY APN 012-240-03 3701 MILL ST

Unit 3785-B

MILL STREET



SCALE: 1"=50'  
 JOB #: 30924  
 DESIGNED BY: R3C  
 CHECKED BY: R3C  
 DRAWN BY: rcook  
 N:\DWGS\J30924\_3791MillSt\MillMap20191126.DWG - 5:29 PM \* 26-NOV-2019

SITE DISPLAY  
 3791 MILL STREET  
 APN 012-240-05

SHEET  
 1  
 OF  
 1

# SITE PLAN

3749-3795 MILL ST., RENO, NV 89502



SCALE: 1"=50'

JOB #: 30924

DESIGNED BY: RGC

CHECKED BY: RGC

DRAWN BY: rcook

N:\DWGS\J30924\_3791MillSt\MillBMap20191126.DWG - 5:31 PM \* 26-NOV-2019

SITE DISPLAY  
3791 MILL STREET  
APN 012-240-05

SHEET  
1  
OF  
1

# AERIAL

3749-3795 MILL ST., RENO, NV 89502

