

FOR LEASE

3749-3795 MILL ST., RENO, NV 89502

INDUSTRIAL PARK - APPROX. 60,000 SF PROJECTS

AVAILABLE:

- 300—600 SF

HIGHLIGHTS:

- Right next door to Reno Airport
- Great opportunity for convenient Industrial location
- High Ceilings
- Remodel Coming Soon

Under New Ownership!

For more information about this property, please contact owner:

Craig Duhs
(619) 540-1001
Craig@DuhsCommercial.com
CA License: 01086079



COMMERCIAL
BROKERAGE • INVESTMENT • DEVELOPMENT





No warranty or representation is made to the accuracy of the foregoing information. Terms of sale or lease and availability are subject to change or withdrawal without notice.

3830 Ray Street, San Diego, CA 92104 | Phone (619) 491-0335 | Fax (619) 491-0696 | www.DuhsCommercial.com

SITE PLAN

3749-3795 MILL ST., RENO, NV 89502

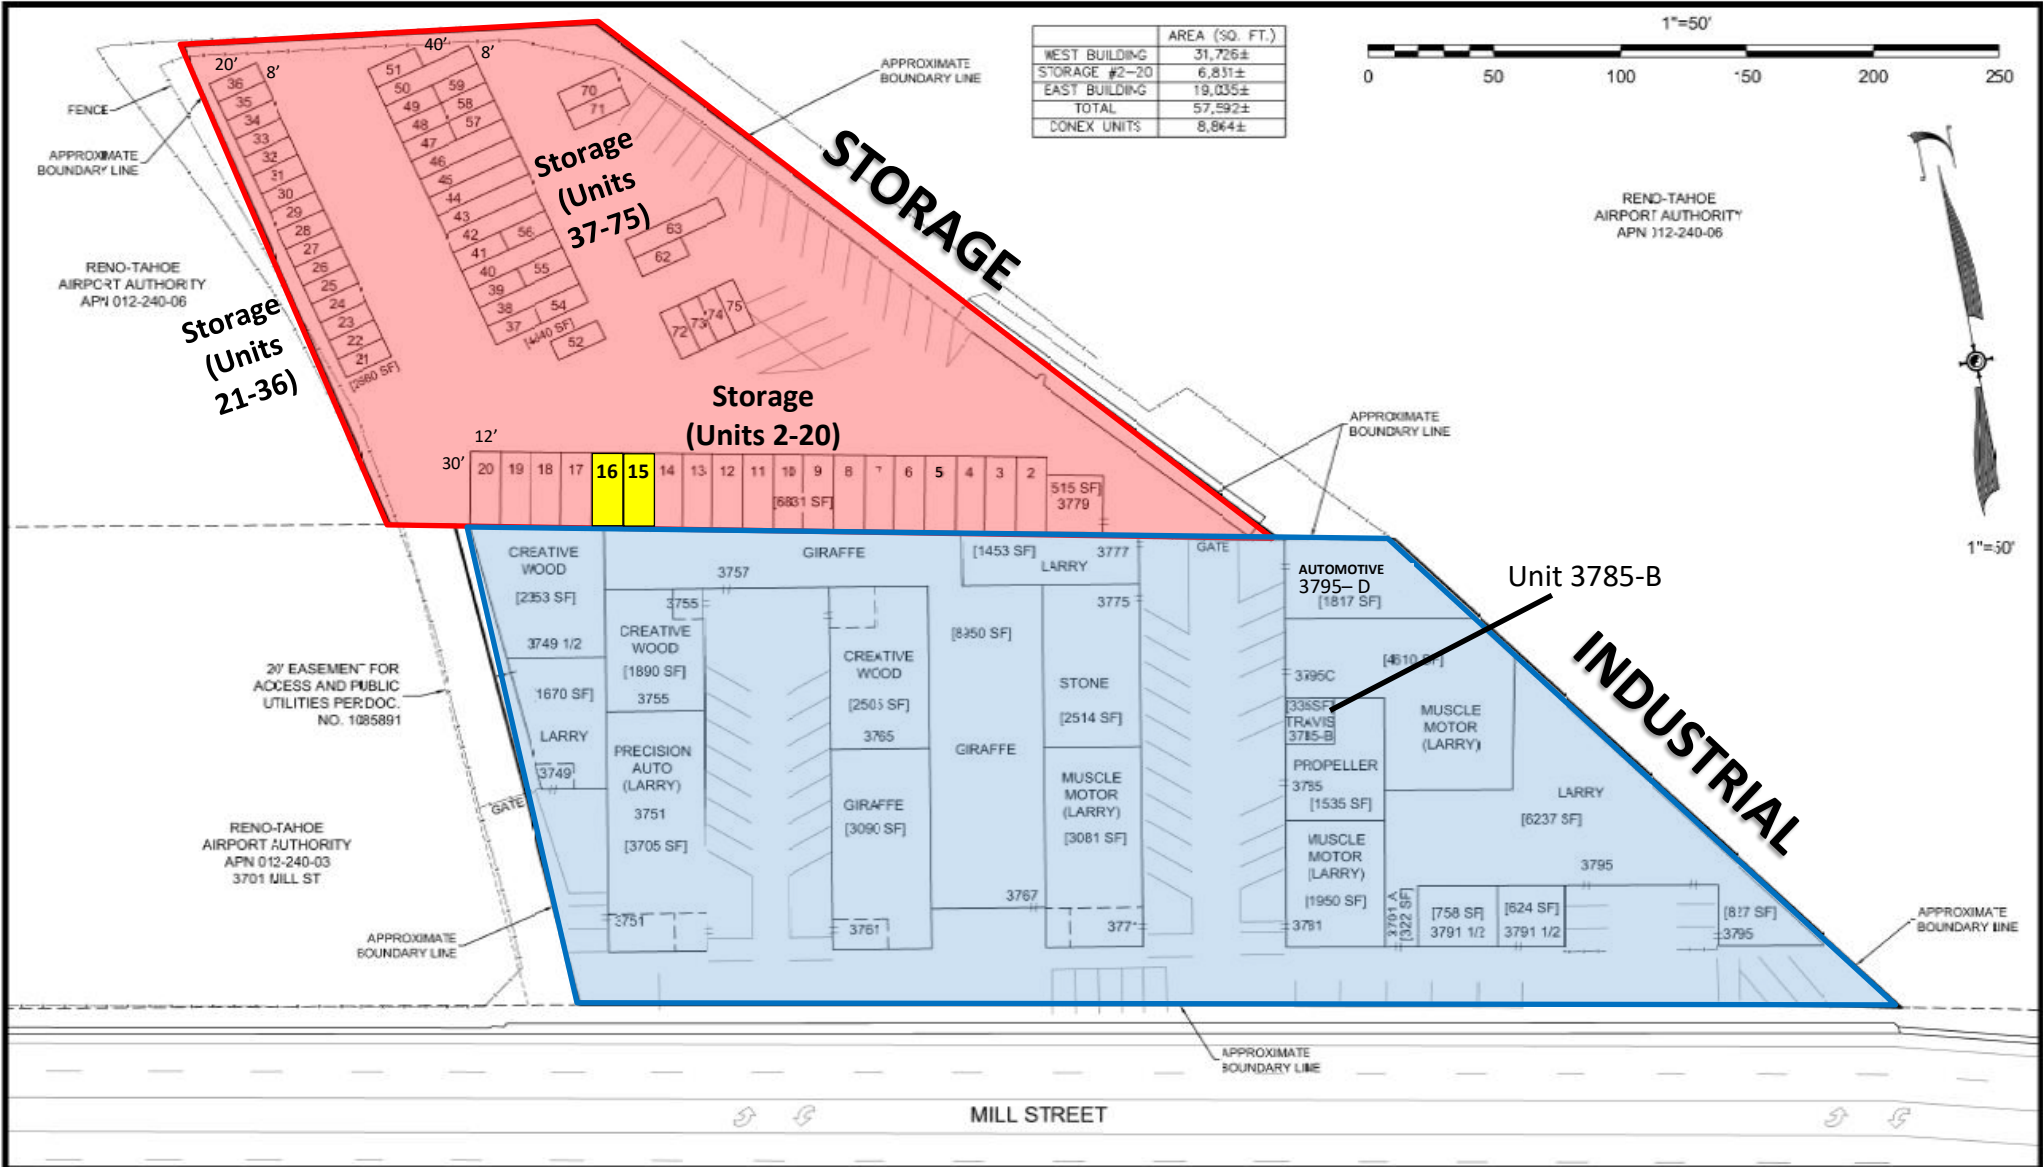

	SCALE: 1"=50'	DESIGNED BY: R3C	SITE DISPLAY 3791 MILL STREET APN 012-240-05	SHEET 1 OF 1
	JOB #: 30924	CHECKED BY: R3C		
	DRAWN BY: rcook			
N:\DWGS\J30924_3791MillSt\BIBMap20191126.DWG - 5:29 PM * 26-NOV-2019				

SITE PLAN

3749-3795 MILL ST., RENO, NV 89502



SCALE: 1"=50'

JOB #: 30924

DESIGNED BY: RGC

CHECKED BY: RGC

DRAWN BY: rcook

N:\DWGS\J30924_3791MillSt\MillBMap20191126.DWG ~ 5:31 PM * 26-NOV-2019

SITE DISPLAY
3791 MILL STREET
APN 012-240-05

SHEET
1
OF
1

AERIAL

3749-3795 MILL ST., RENO, NV 89502

