

FOR LEASE BY OWNER

314-328 BROADWAY, RENO NV 89502

AVAILABLE: 2,166 SF

- OFF THE WELLS AVENUE CORRIDOR
- MIDTOWN LOCATION
- PARKING RATIO - 1.40/1,000 SF



DEMOGRAPHICS: (2017)

	<u>1Mile</u>	<u>3Miles</u>	<u>5Miles</u>
Total Population:	22,708	123,130	235,579
Avg. HH Income:	\$47,415	\$55,981	\$62,848

TRAFFIC COUNT:

S Wells Ave	25,550 ADT (2011)
Broadway	2,300 ADT (2016)

For more information about this property, please contact owner:

Craig Duhs
(619) 540-1001
Craig@DuhsCommercial.com
CA License: 01086079




COMMERCIAL
BROKERAGE • INVESTMENT • DEVELOPMENT



SITE PLAN

314-328 BROADWAY, RENO NV 89502

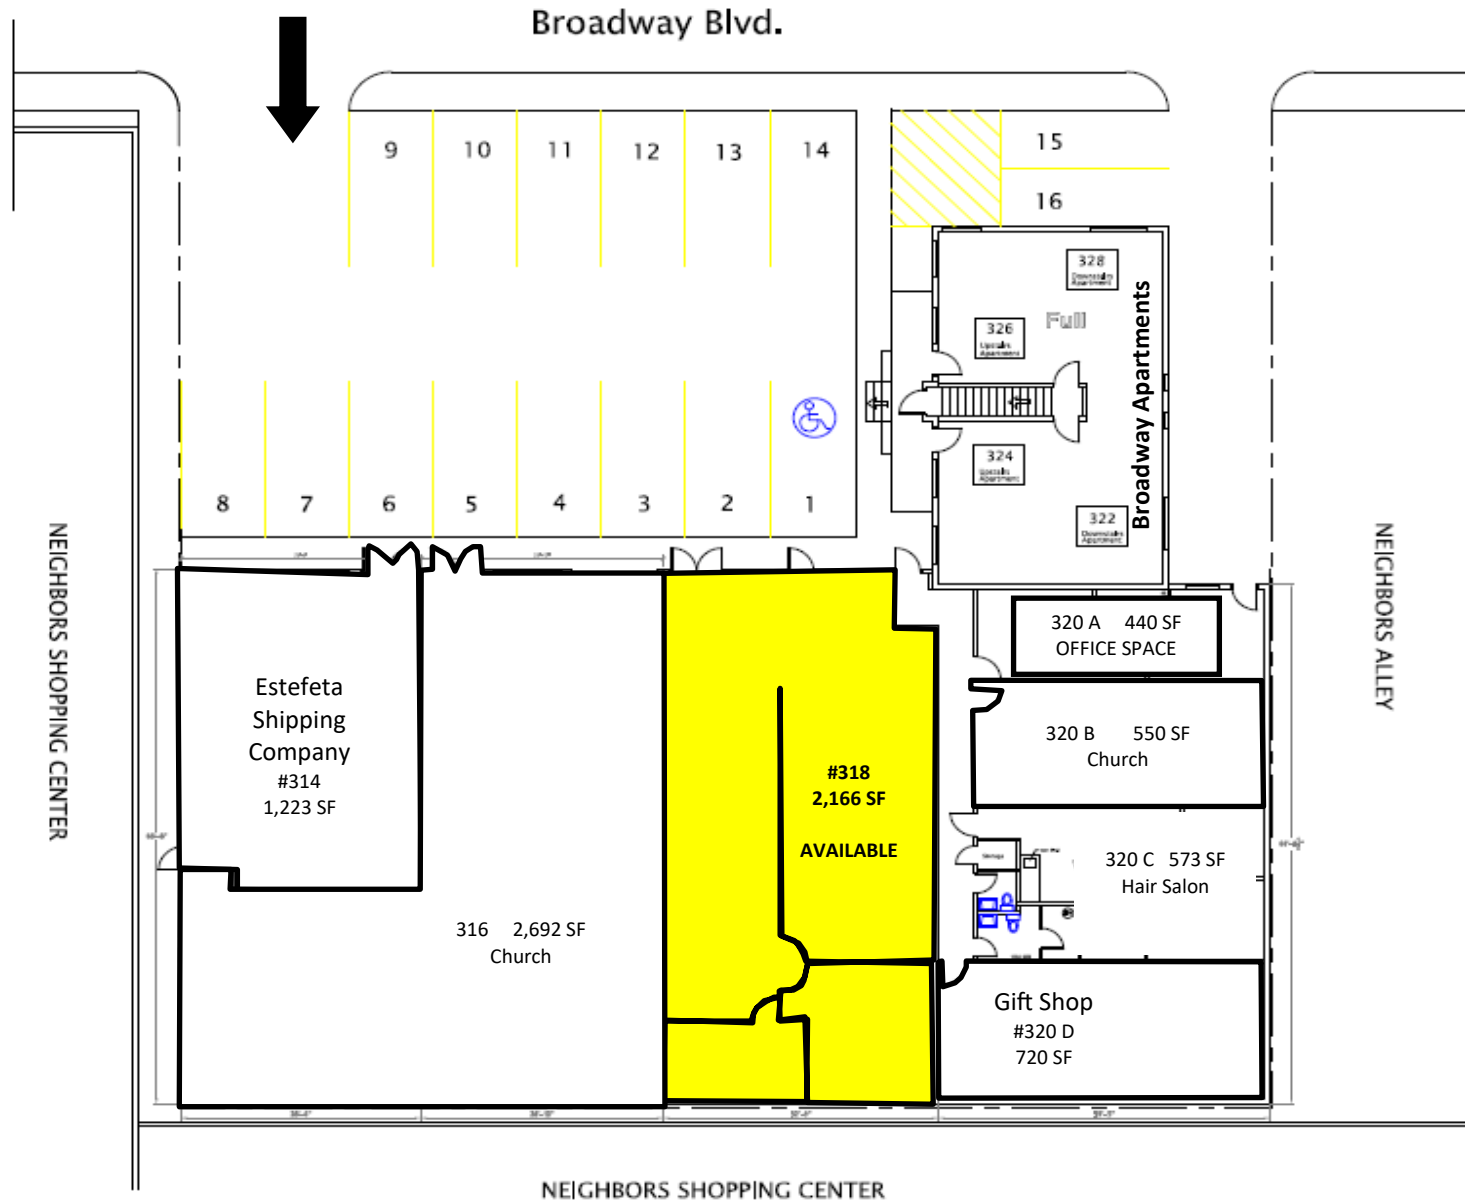

Broadway - Retail

SUITE	Tenant	SF
314	Estefeta Shipping Company	1,223
316	Church	2,692
318	AVAILABLE	2,166
320 A	Office Space	440
320 B	Church	550
320 C	Hair Salon	573
320 D	Gift Shop	720
TOTAL		8,352

Broadway - Apartments

SUITE	SF
322	630
324	630
326	630
328	630
TOTAL	2,520

Scale: 1/16" = 1' - 0"



COMMERCIAL
BROKERAGE • INVESTMENT • DEVELOPMENT

AERIAL

314-328 BROADWAY, RENO NV 89502



For more information about this property, please contact owner:

Craig Duhs
(619) 540-1001
Craig@DuhsCommercial.com
CA License: 01086079



COMMERCIAL
BROKERAGE • INVESTMENT • DEVELOPMENT

No warranty or representation is made to the accuracy of the foregoing information. Terms of sale or lease and availability are subject to change or withdrawal without notice.

3830 Ray Street, San Diego, CA 92104 | Phone (619) 491-0335 | Fax (619) 491-0696 | www.DuhsCommercial.com