

# FOR LEASE BY OWNER

3749-3795 MILL ST., RENO, NV 89502

## INDUSTRIAL PARK - APPROX. 60,000 SF PROJECTS

- **Available:**
- Space available from 360-1,817 SF
- Container and storage space available (From 160 SF– 320 SF)

### HIGHLIGHTS:

- Right next door to Reno Airport
- Great opportunity for convenient Industrial location
- High Ceilings
- Remodel Coming Soon

**Under New Ownership!**

*For more information about this property, please contact owner:*

Craig Duhs  
(619) 540-1001  
Craig@DuhsCommercial.com  
CA License: 01086079



**COMMERCIAL**  
BROKERAGE • INVESTMENT • DEVELOPMENT


**SITE SOURCE**  
RETAIL BROKER NETWORK

No warranty or representation is made to the accuracy of the foregoing information. Terms of sale or lease and availability are subject to change or withdrawal without notice.

3830 Ray Street, San Diego, CA 92104 | Phone (619) 491-0335 | Fax (619) 491-0696 | [www.DuhsCommercial.com](http://www.DuhsCommercial.com)

# SITE PLAN

3749-3795 MILL ST., RENO, NV 89502

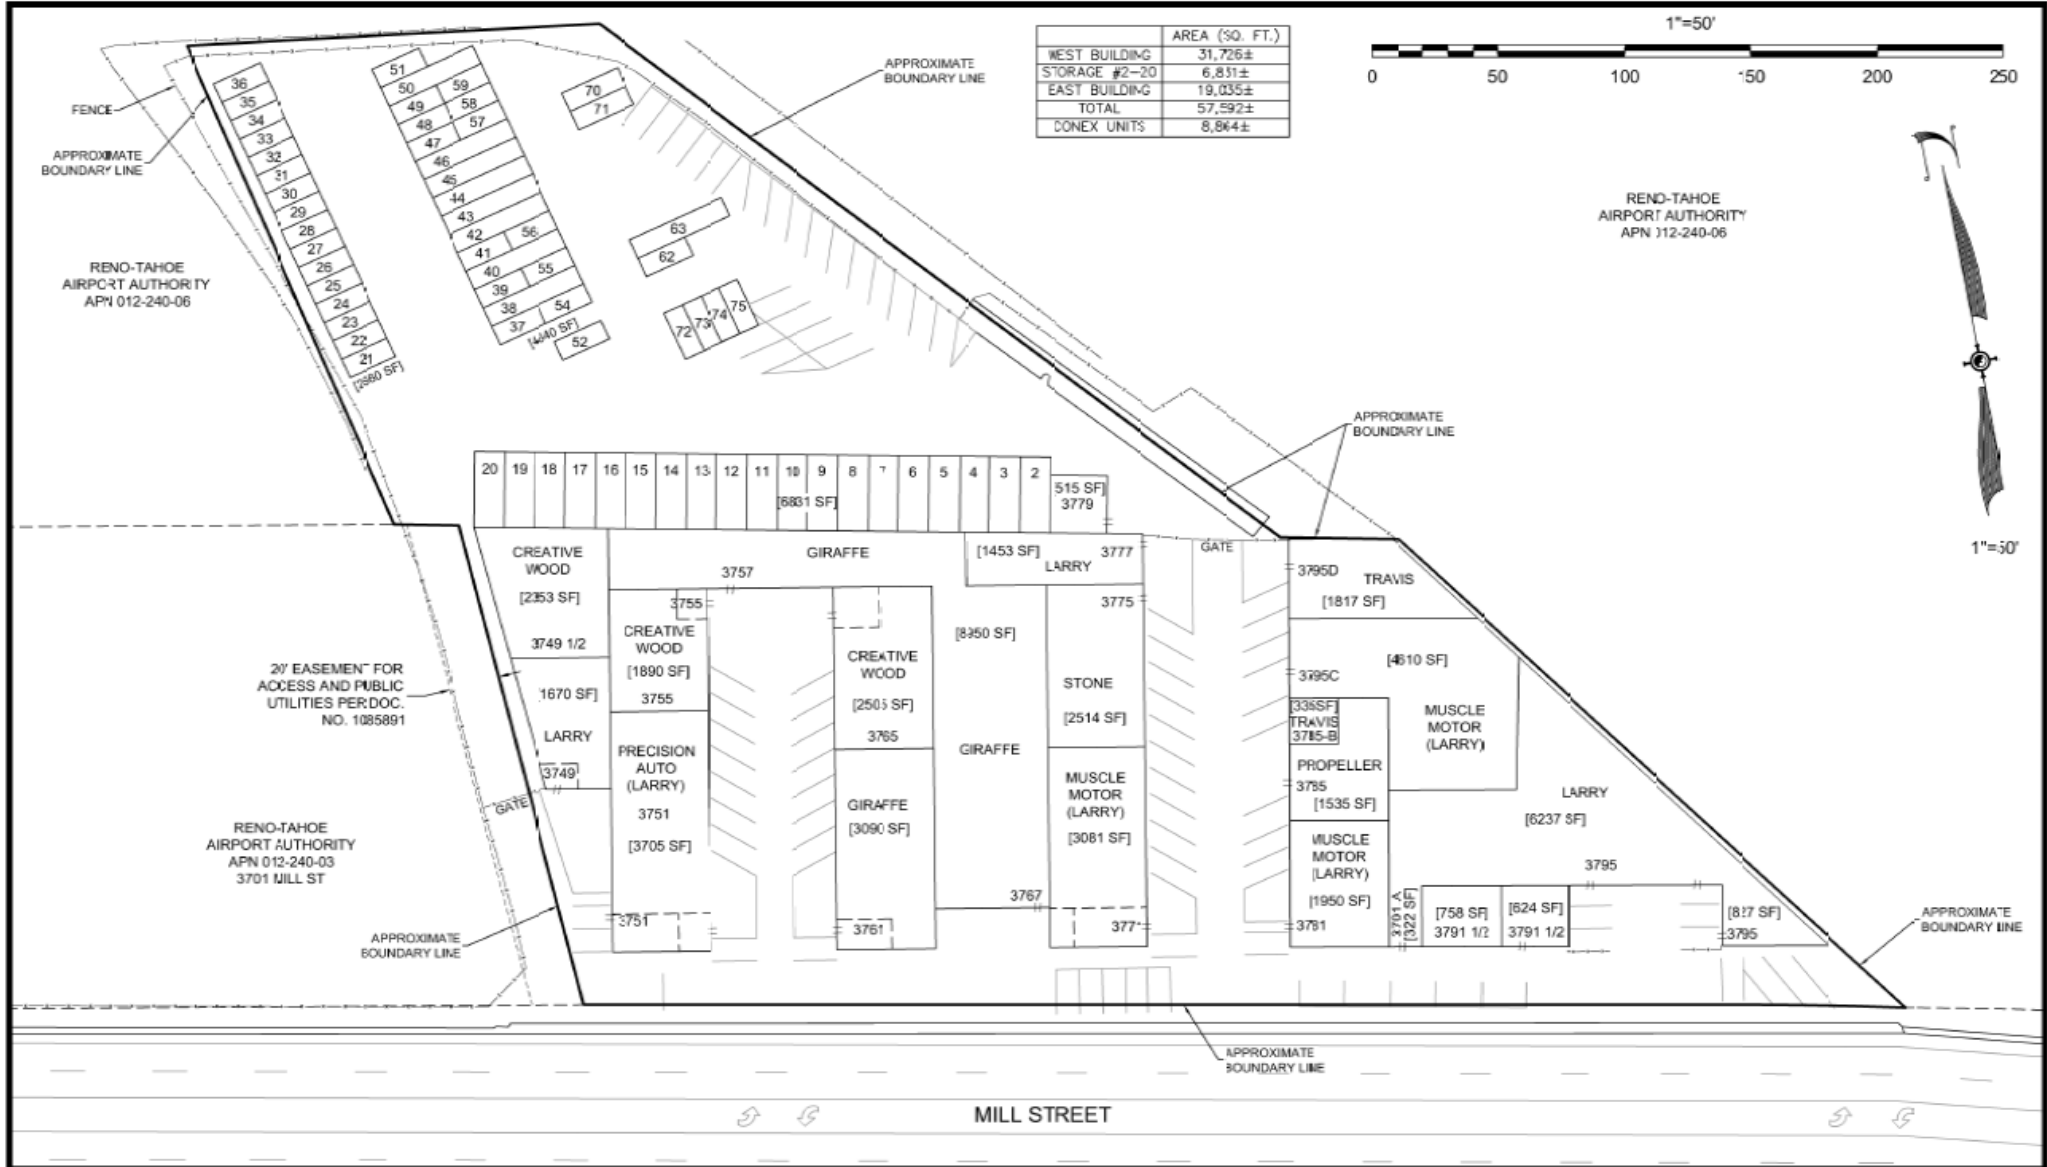

SCALE: 1"=50'  
 JOB #: 30924  
 DESIGNED BY: R3C  
 CHECKED BY: R3C  
 DRAWN BY: rcook  
 N:\DWGS\J30924\_3791MILLST\MIBMap20191126.DWG - 5:29 PM \* 26-NOV-2019

SITE DISPLAY  
 3791 MILL STREET  
 APN 012-240-05

SHEET  
 1  
 OF  
 1

# SITE PLAN

3749-3795 MILL ST., RENO, NV 89502



# AERIAL

3749-3795 MILL ST., RENO, NV 89502

