

FOR LEASE

EAGLE MILL INDUSTRIAL PARK
3749-3795 MILL STREET, RENO, NV 89502

APPROX. 60,000 SF PROJECT & STORAGE UNITS/CONTAINERS AVAILABLE

Highlights:

- Storage units from 160-360 SF available
- Right next door to Reno Airport
- Great opportunity to convenient Industrial location
- High Ceilings

AVAILABLE: 2,500 SF - 4,243 SF

JUST
REMODELED



Craig Duhs
(619) 540-1001 | Craig@DuhsCommercial.com

CA License: 01086079



COMMERCIAL
BROKERAGE • INVESTMENT • DEVELOPMENT


No warranty or representation is made to the accuracy of the foregoing information. Terms of sale or lease and availability are subject to change or withdrawal without notice.



SITE PLAN

EAGLE MILL INDUSTRIAL PARK
3749-3795 MILL STREET, RENO, NV 89502

APPROX. 60,000 SF PROJECT & STORAGE UNITS/CONTAINERS AVAILABLE

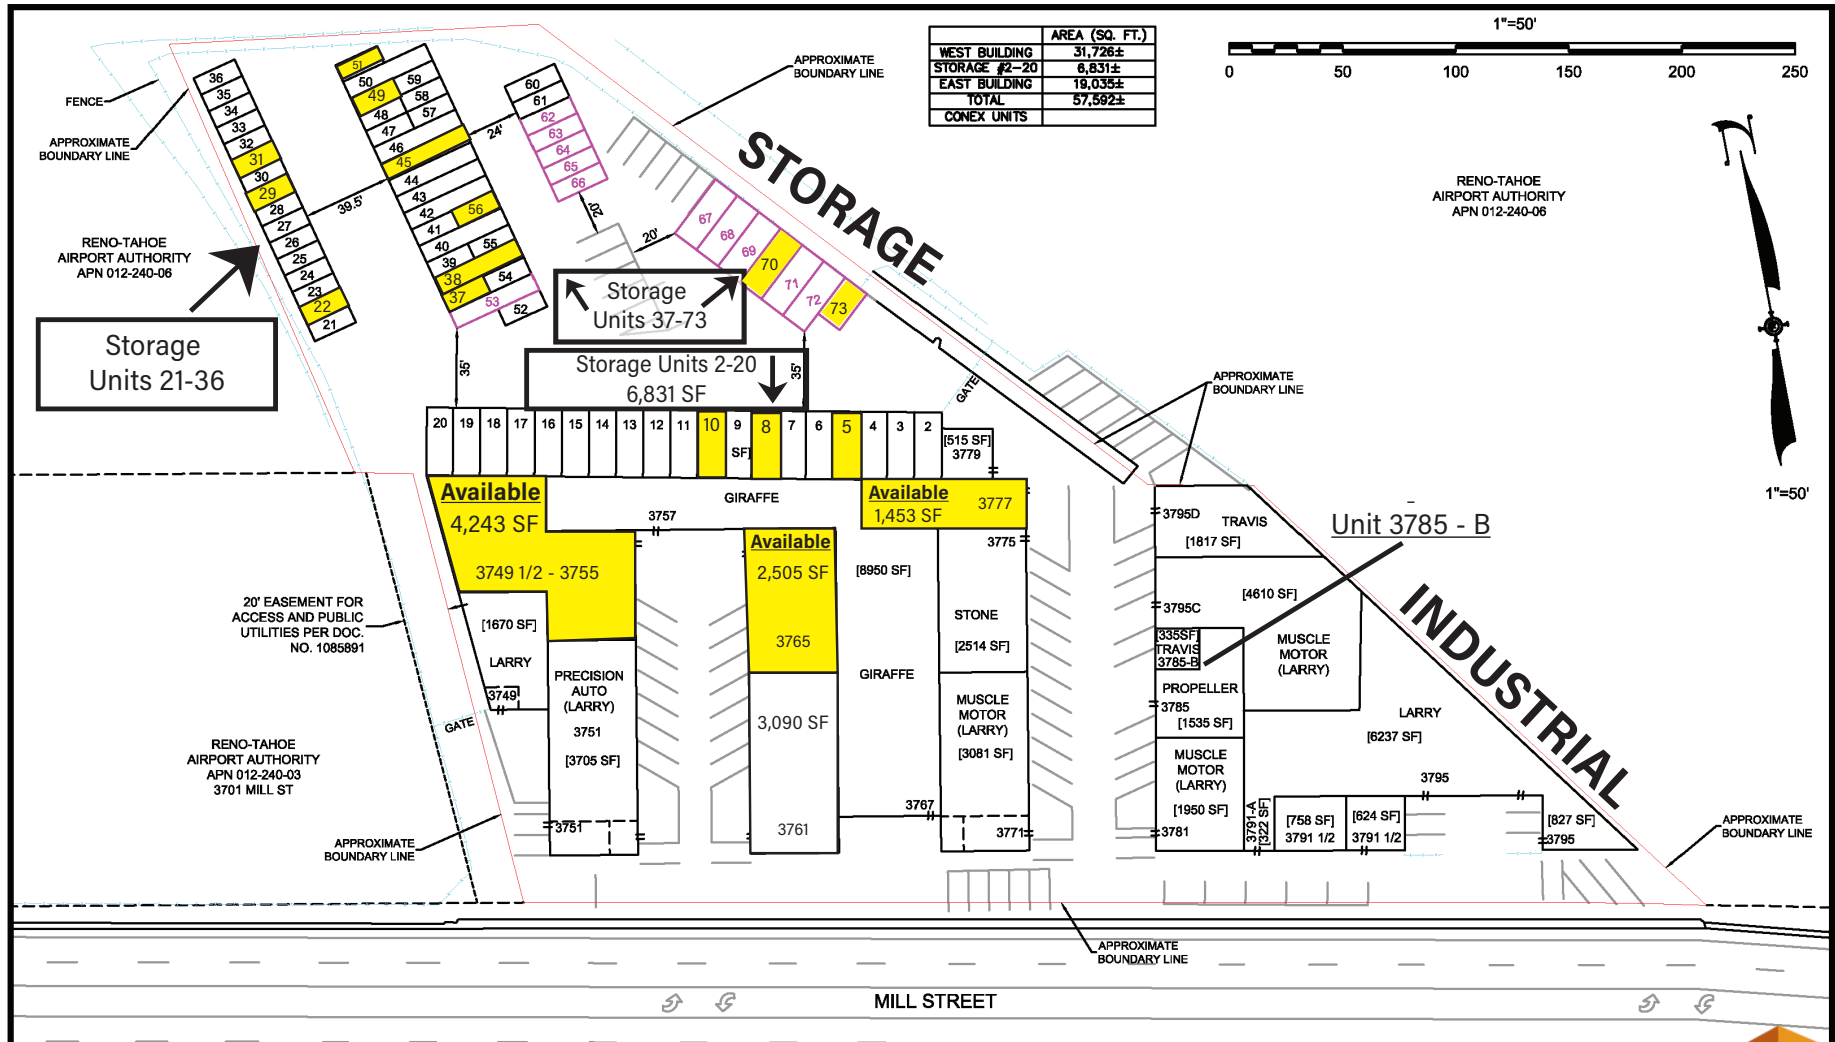

SCALE: 1"=50'	DESIGNED BY: RGC
JOB #: 30924	CHECKED BY: RGC
	DRAWN BY: rcook

N:\DWGS\30924_3791MillSt\MillConceptual20200727.DWG - 4:56 PM * 27-JUL-2020

SITE DISPLAY
3791 MILL STREET
APN 012-240-05



COMMERCIAL
BROKERAGE • INVESTMENT • DEVELOPMENT



No warranty or representation is made to the accuracy of the foregoing information. Terms of sale or lease and availability are subject to change or withdrawal without notice.

SITE PLAN

EAGLE MILL INDUSTRIAL PARK
3749-3795 MILL STREET, RENO, NV 89502

APPROX. 60,000 SF PROJECT & STORAGE UNITS/CONTAINERS AVAILABLE



SCALE: 1"=50'	DESIGNED BY: RGC
JOB #: 30924	CHECKED BY: RGC
	DRAWN BY: rcook
N:\DWGS\J30924_3791MillSt\MillMap20191126.DWG ~ 5:31 PM * 26-NOV-2019	

SITE DISPLAY
3791 MILL STREET
APN 012-240-05



No warranty or representation is made to the accuracy of the foregoing information. Terms of sale or lease and availability are subject to change or withdrawal without notice.

PHOTO

EAGLE MILL INDUSTRIAL PARK
3749-3795 MILL STREET, RENO, NV 89502

APPROX. 60,000 SF PROJECT & STORAGE UNITS/CONTAINERS AVAILABLE



Craig Duhs
(619) 540-1001 | Craig@DuhsCommercial.com
CA License: 01086079



COMMERCIAL
BROKERAGE • INVESTMENT • DEVELOPMENT



No warranty or representation is made to the accuracy of the foregoing information. Terms of sale or lease and availability are subject to change or withdrawal without notice.

PHOTO

EAGLE MILL INDUSTRIAL PARK
3749-3795 MILL STREET, RENO, NV 89502

APPROX. 60,000 SF PROJECT & STORAGE UNITS/CONTAINERS AVAILABLE



Craig Duhs
(619) 540-1001 | Craig@DuhsCommercial.com
CA License: 01086079



No warranty or representation is made to the accuracy of the foregoing information. Terms of sale or lease and availability are subject to change or withdrawal without notice.



PHOTO

EAGLE MILL INDUSTRIAL PARK
3749-3795 MILL STREET, RENO, NV 89502

APPROX. 60,000 SF PROJECT & STORAGE UNITS/CONTAINERS AVAILABLE



COMMERCIAL
BROKERAGE • INVESTMENT • DEVELOPMENT

No warranty or representation is made to the accuracy of the foregoing information. Terms of sale or lease and availability are subject to change or withdrawal without notice.

AERIAL

EAGLE MILL INDUSTRIAL PARK
3749-3795 MILL STREET, RENO, NV 89502

APPROX. 60,000 SF PROJECT & STORAGE UNITS/CONTAINERS AVAILABLE



Craig Duhs
(619) 540-1001 | Craig@DuhsCommercial.com
CA License: 01086079



No warranty or representation is made to the accuracy of the foregoing information. Terms of sale or lease and availability are subject to change or withdrawal without notice.