

FOR LEASE

221 MAIN STREET, KALISPELL, MT 59901

BASEMENT SPACE AVAILABLE



Highlights:

- Heart of Downtown Kalispell
- Basement: 1,500 SF - Available for Storage

Traffic Counts:

- South Main St. = 16,924
- 1st Ave. East = 5,821

Scott Duhs

858-245-7217

Scott@DuhsCommercial.com



COMMERCIAL
BROKERAGE • INVESTMENT • DEVELOPMENT


No warranty or representation is made to the accuracy of the foregoing information. Terms of sale or lease and availability are subject to change or withdrawal without notice.

3830 Ray Street, San Diego, CA 92104 | Phone (619) 491-0335 | Fax (619) 491-0696 | www.DuhsCommercial.com

Site Plan

221 MAIN STREET, KALISPELL, MT 59901

BASEMENT SPACE AVAILABLE

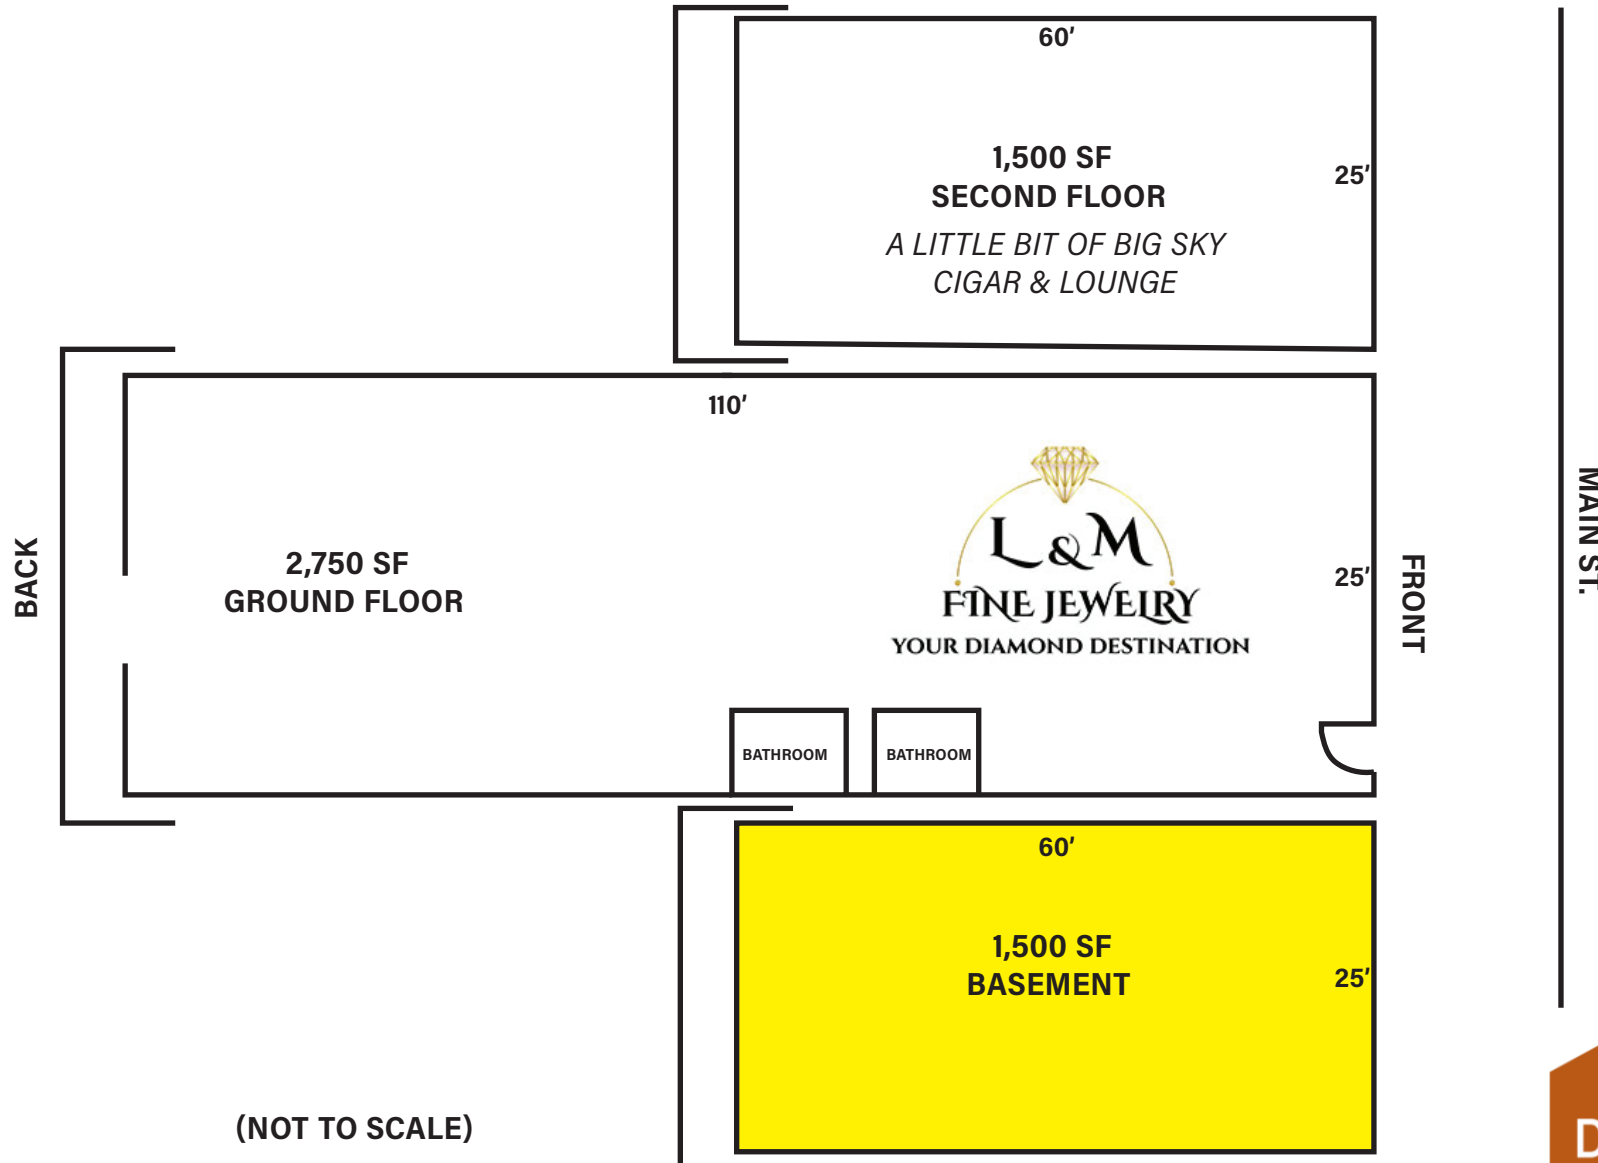

(NOT TO SCALE)



COMMERCIAL
BROKERAGE • INVESTMENT • DEVELOPMENT

Scott Duhs

858-245-7217

Scott@DuhsCommercial.com

No warranty or representation is made to the accuracy of the foregoing information. Terms of sale or lease and availability are subject to change or withdrawal without notice.

3830 Ray Street, San Diego, CA 92104 | Phone (619) 491-0335 | Fax (619) 491-0696 | www.DuhsCommercial.com

Basement Photos

221 MAIN STREET, KALISPELL, MT 59901

BASEMENT SPACE AVAILABLE



Scott Duhs

858-245-7217

Scott@DuhsCommercial.com



COMMERCIAL

BROKERAGE • INVESTMENT • DEVELOPMENT

No warranty or representation is made to the accuracy of the foregoing information. Terms of sale or lease and availability are subject to change or withdrawal without notice.

3830 Ray Street, San Diego, CA 92104 | Phone (619) 491-0335 | Fax (619) 491-0696 | www.DuhsCommercial.com